



**ROOF FRAMING NOTES:**  
 ALL RAFTERS 2X6" 16" O.C.  
 ALL RAFTERS BRACED @ 12' SPANS  
 BRACE ALL ROOF INTERSECTIONS @ HIP, VALLEYS, RIDGES  
 ALL HIP, VALLEYS, & RIDGES to be 2"X8"  
 ALL ROOFS 8 ON 12 PITCH  
 SEE TYPICAL WALL SHEET FOR DETAILS

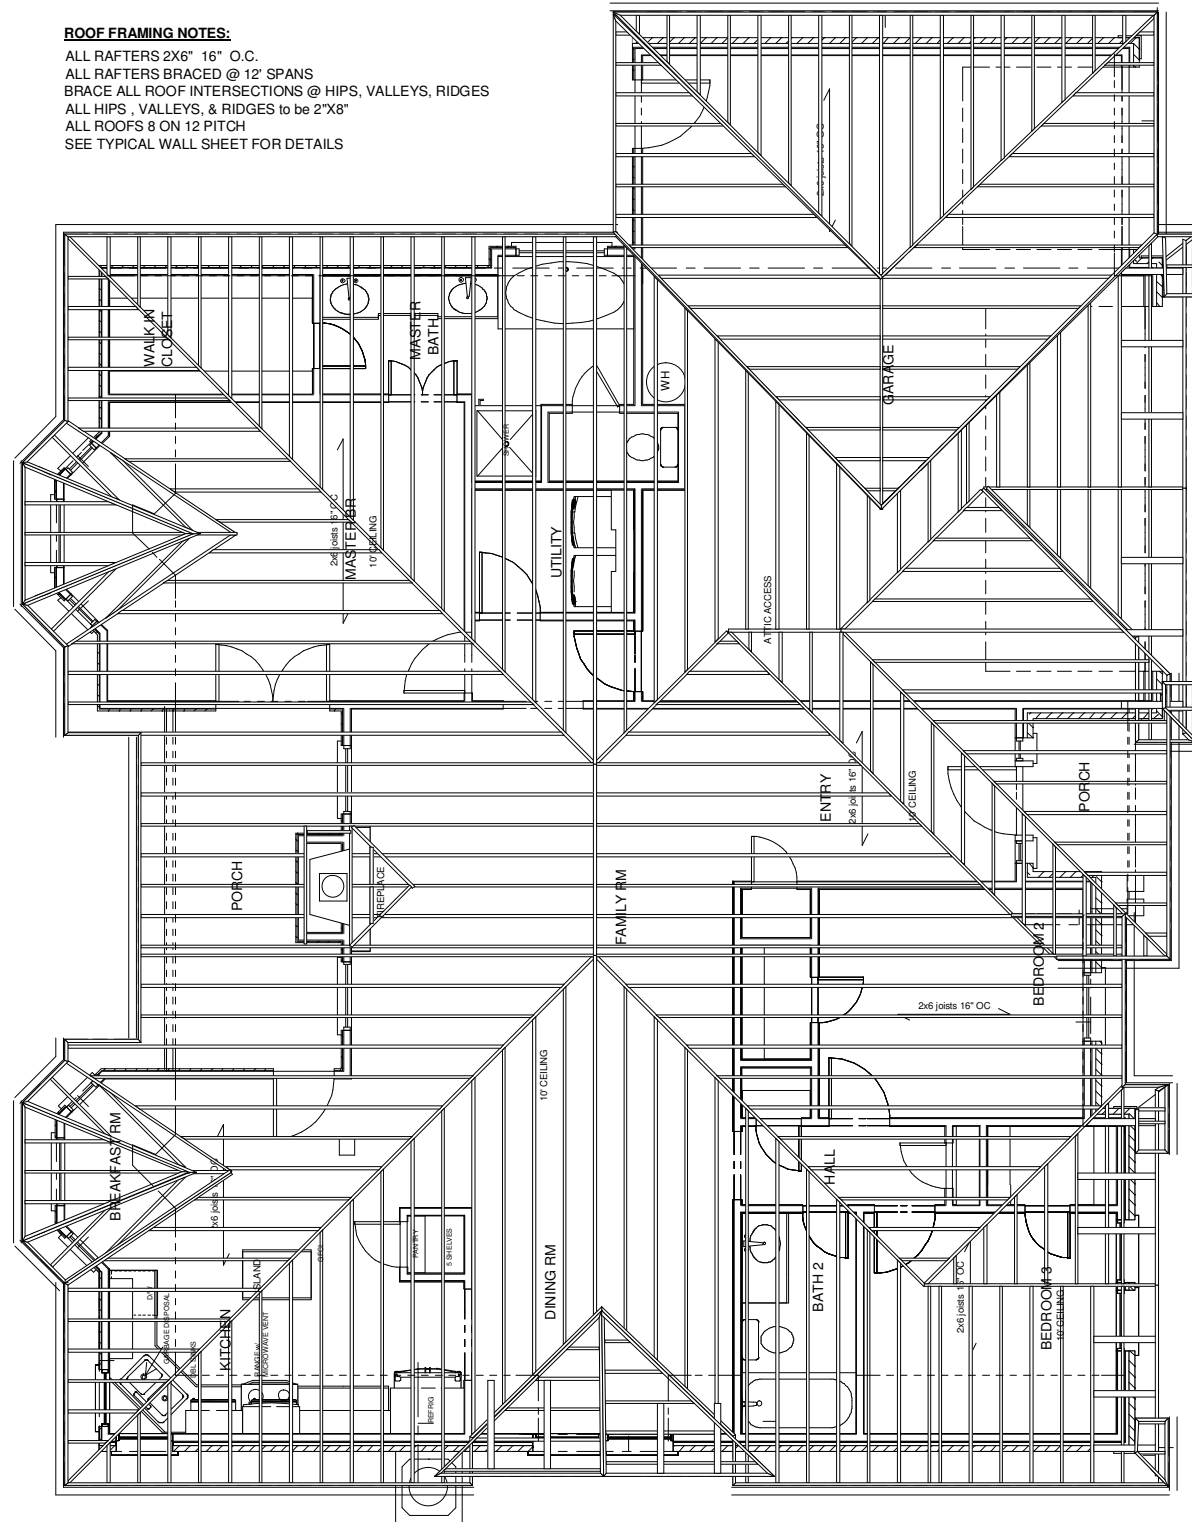

ROOF FRAMING PLAN

**JOIST FRAMING NOTES:**  
 ALL FRAMING 16" O. C.  
 DOUBLE ALL JOIST @ HIP, RIDGE, & VALLEY INTERSECTIONS  
 PROVIDE JOIST HANGERS ON ALL SPANS OVER 12' NOT RESTING ON PLATE  
 DOUBLE ALL CRIPPLES ON HEADERS OVER 8' SPAN  
 SEE TYPICAL WALL SHEET FOR DETAILS

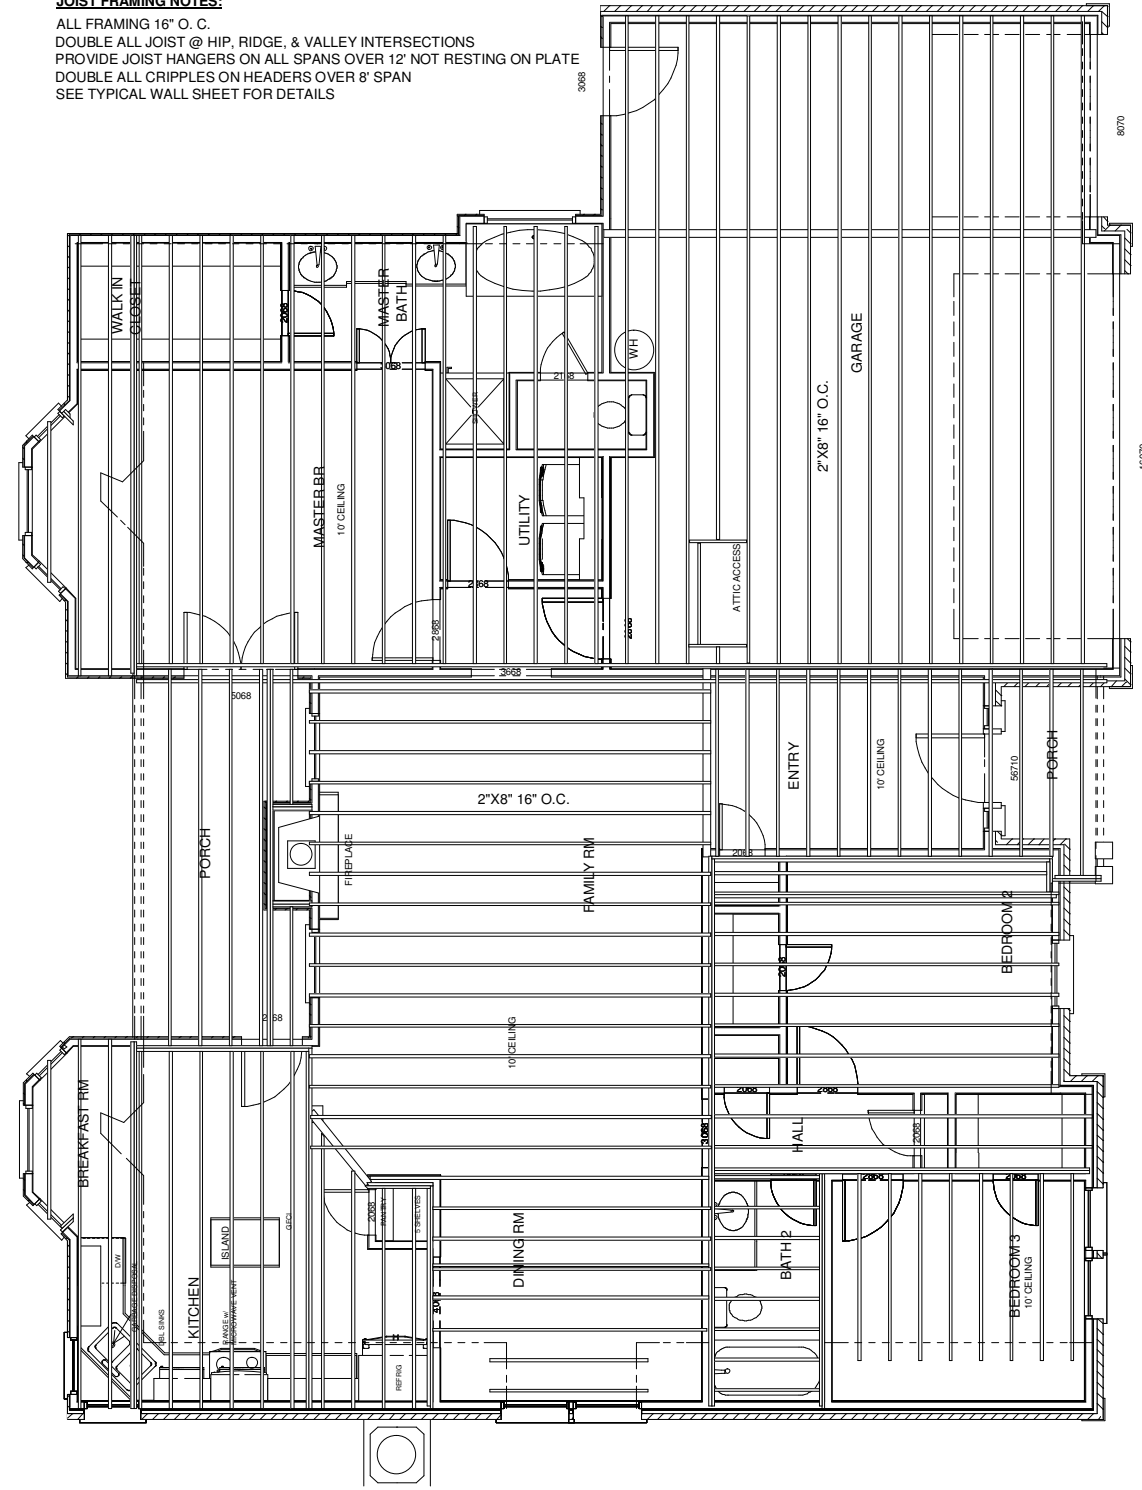

CEILING FRAMING PLAN

**CHD DESIGNERS**  
 MONTGOMERY TX 77316 936-524-3885

FRAMING PLAN SCALE 1/4" = 1 ft	
1st FLOOR LIVING AREA	1743 sf
TOTAL LIVING AREA	1743 sf
GARAGE & PORCHES	895 sf
TOTAL AREA	2638 sf